

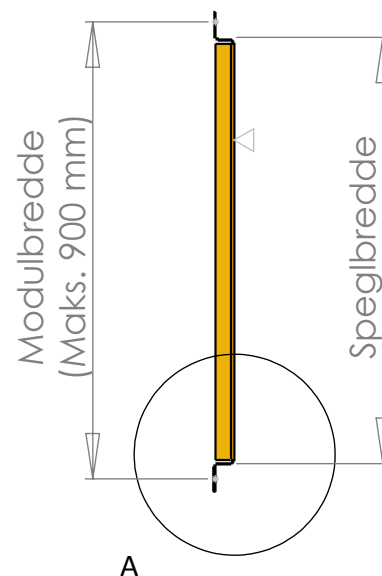


Petal Classic 13

Horisontalt montert

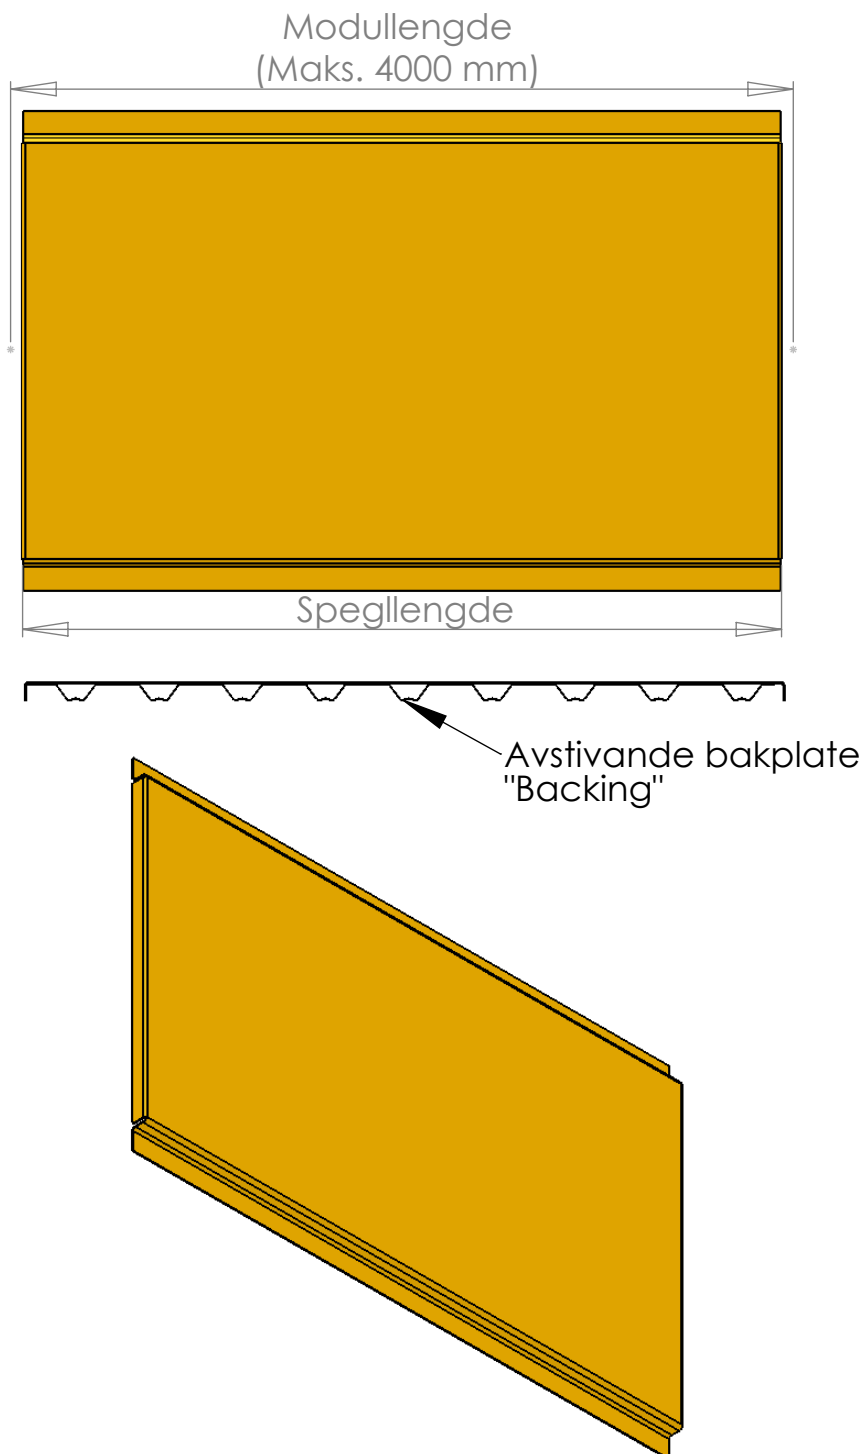

DETAIL A
SCALE 1 : 2

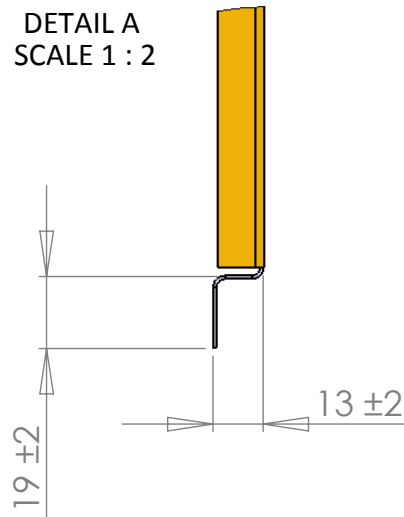

For ikkje toleransesette mål, gjeld NS-ISO-2768-1 Grov

△ - angjev lakksida

Prosjektnamn: Web side			Prosjektnotat:	
Dato: 29.10.2013	Teiknar: Fridtjov Helgesen			Petal AS Tlf: (+47) 57 69 89 00 E-post: post@petal.no www.petal.no
Dato:	Godkjent av:			
Tittel			Erst.:	Erst. av:
Petal Classic - Horisontalt montert			Petal Classic 13 Horizontal	
Dybde = 13 mm Standard fuge vertikalt = 20 mm Standard fuge horisontalt = 20 mm			Rev:	
			Format: A4	
Kopiering eller bruk av denne teikninga utan løyve er forbode.				