
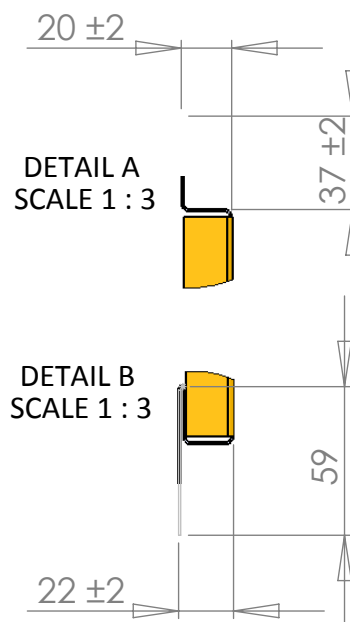
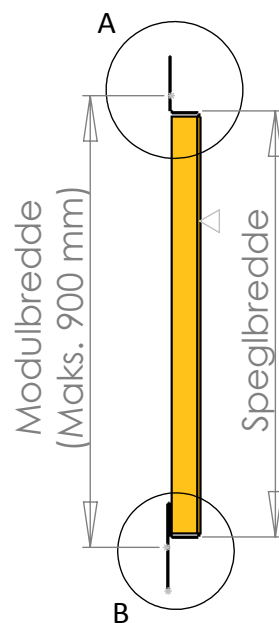


Petal Royal

Horisontalt montert

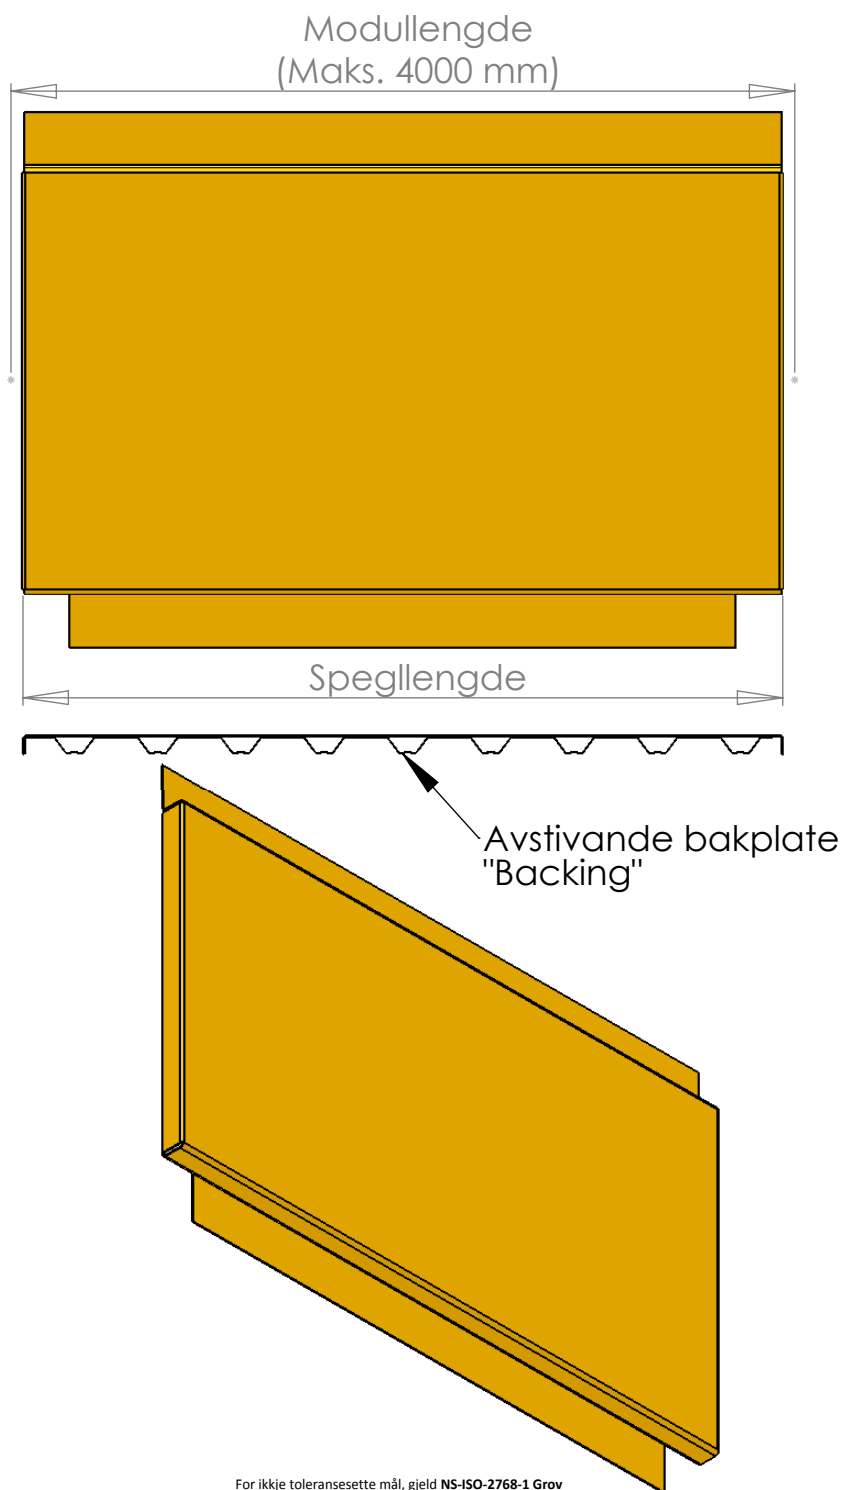

For ikkje toleransesette mål, gjeld **NS-ISO-2768-1 Grov**

△ - angjev lakksida

Prosjektnamn: Web side		Prosjektnotat:	
Dato: 29.10.2013	Teiknar: Fridtjov Helgesen	Målestokk:	 Petal AS Tlf: (+47) 57 69 89 00 E-post: post@petal.no www.petal.no
Dato:	Godkjent av:		
Tittel		Erst.:	Erst. av:
Petal Royal - Horisontalt montert Dybde = 20 mm Standard fuge vertikalt = 20 mm Standard fuge horisontalt = 20 mm		Petal Royal	
		Rev:	
		Format:	A4
Kopiering eller bruk av denne teikninga utan løyve er forbode.			